

**2016/17 Traffic Management Programme Cringleford
Proposed 'At Any Time' Waiting Restrictions**

Norfolk County Council propose to introduce 'At Any Time' waiting restrictions (double yellow lines) under the Road Traffic Regulation Act 1984, as shown on the attached plans.


A copy of the order, a statement of reasons for making the order and plans may be inspected at County Hall, Martineau Lane, Norwich and at the offices of South Norfolk Council, South Norfolk House, Swan Lane, Long Stratton, during normal office hours.

Written objections to the order, specifying the grounds thereof, should be sent to:-

Dept of Legal Services,
County Hall,
Martineau Lane,
Norwich,
NR1 2DH,
F.A.O Ms F Khan-Lodhi




By 16th September 2016

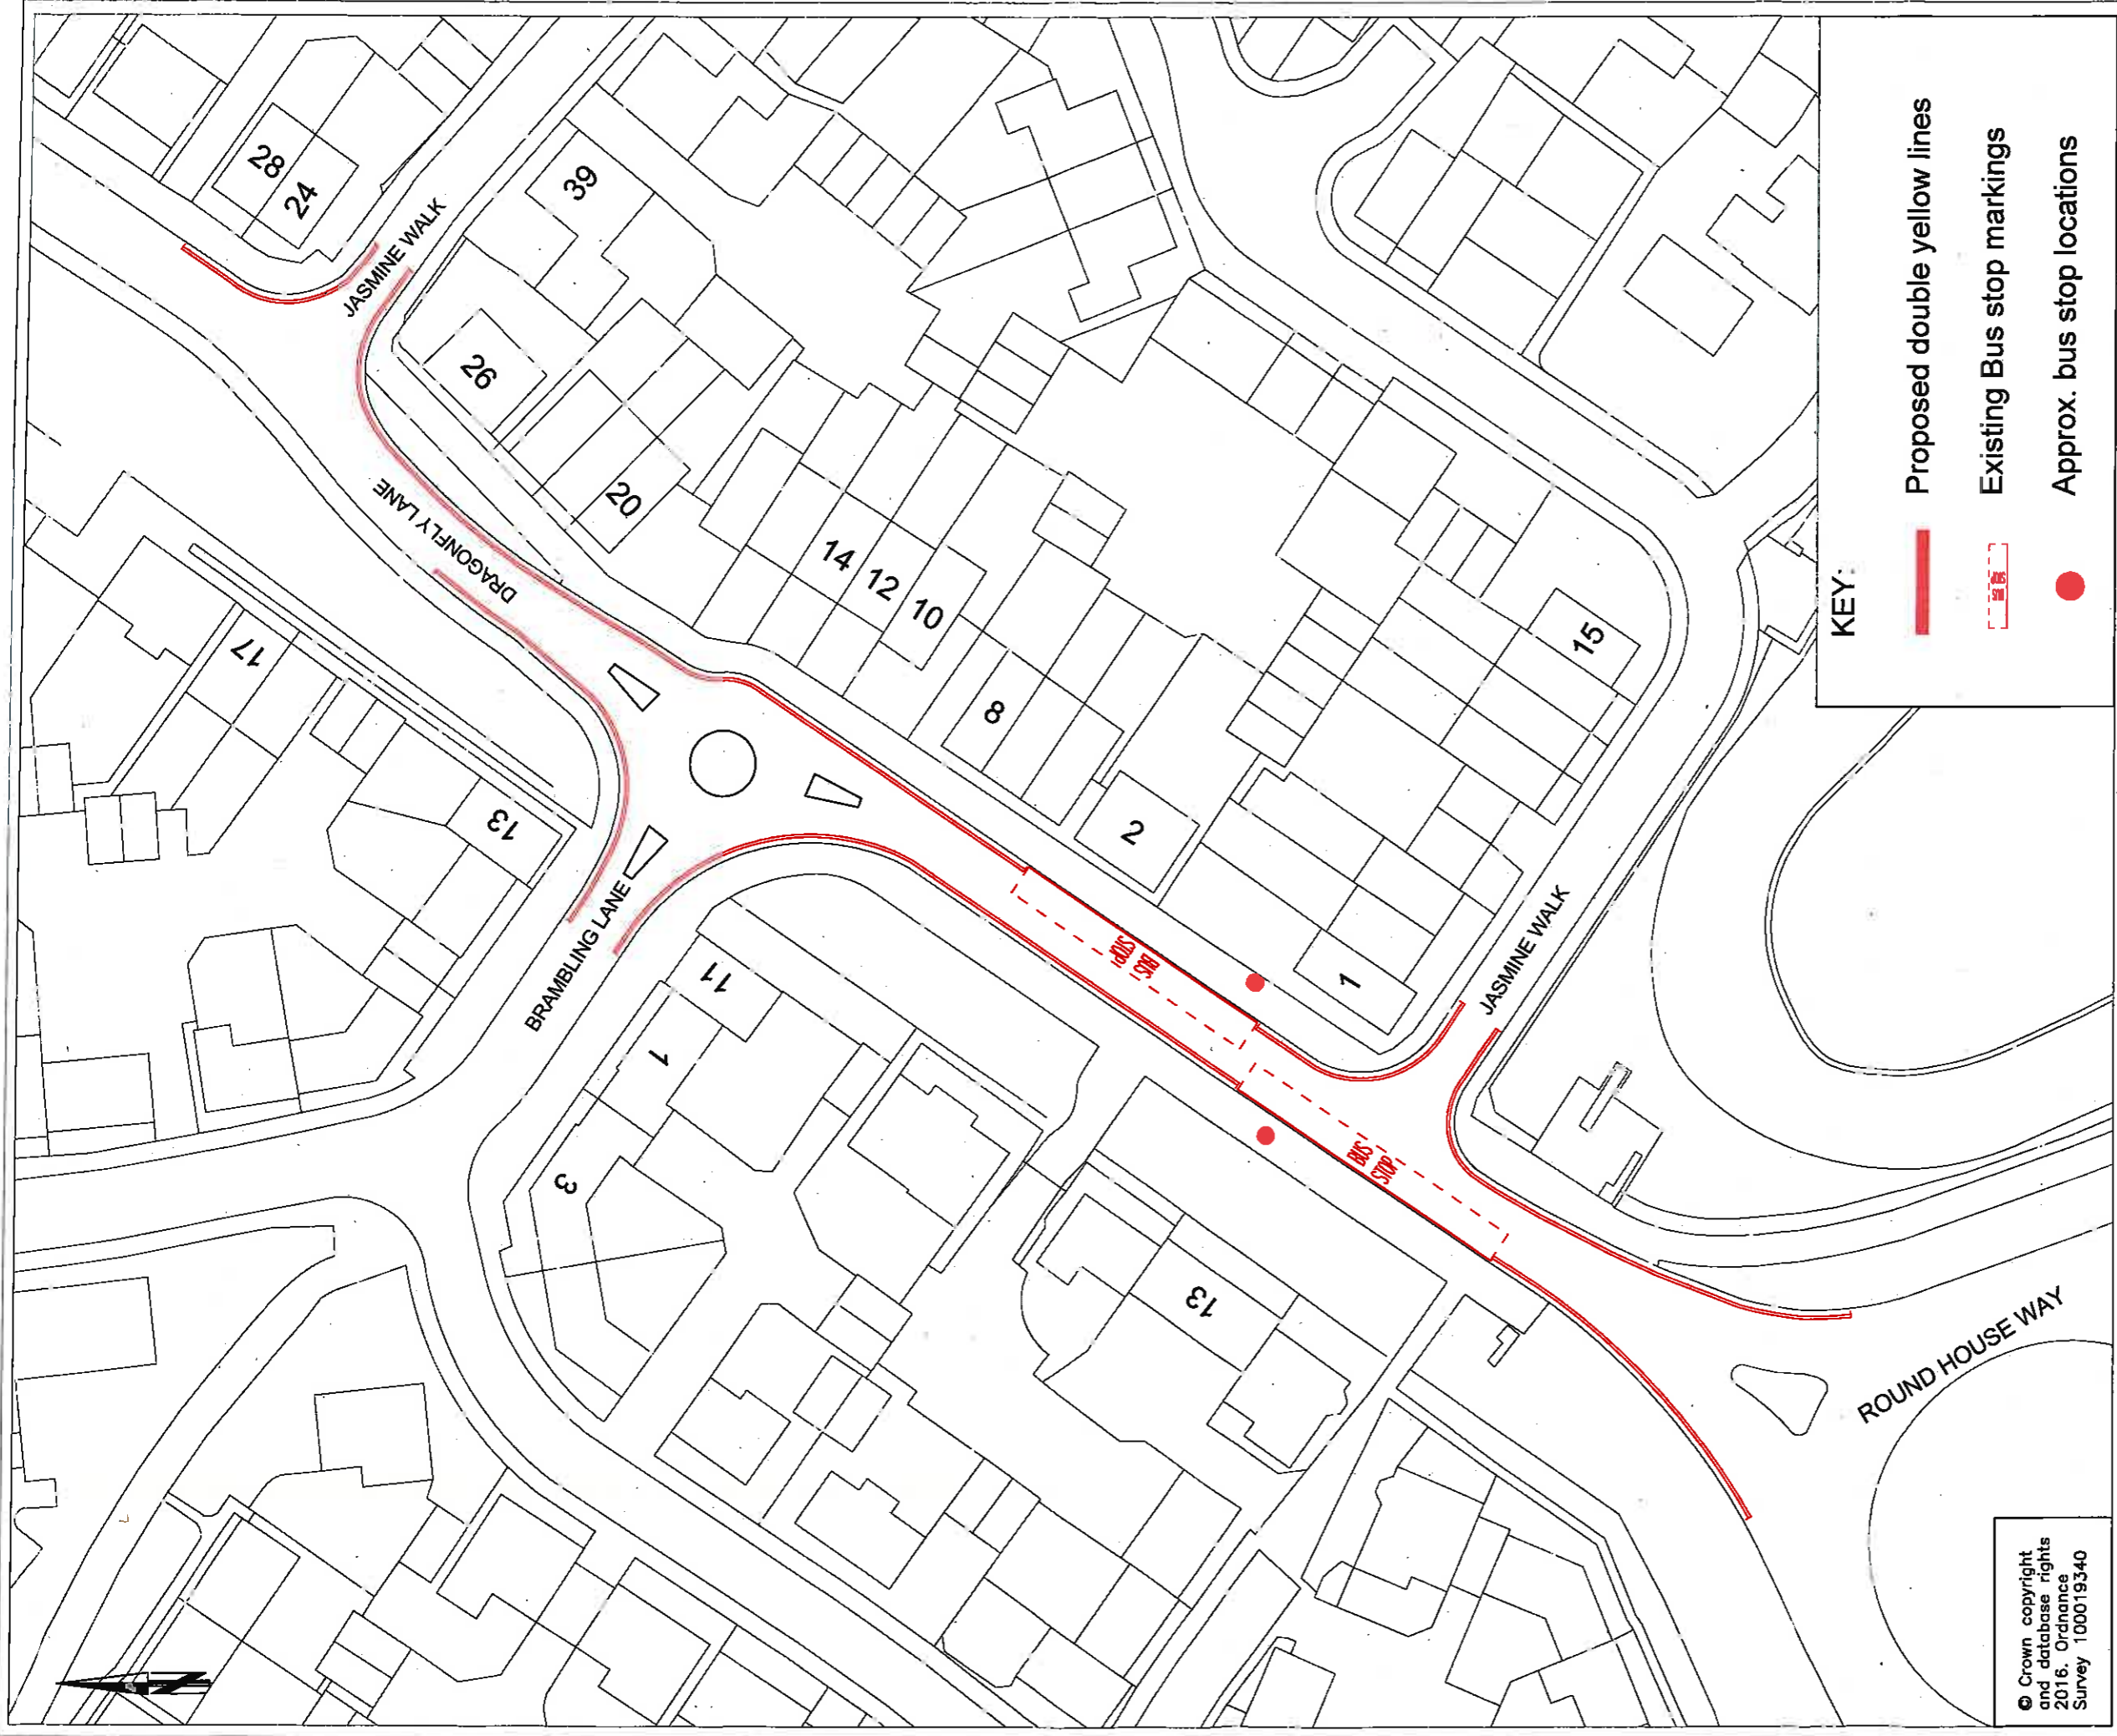The officer dealing with public enquires concerning these proposals is Mr Jonathan Taylor, Telephone number 01603 224200.



© Crown copyright
and database rights
2016. Ordnance
Survey 100019340

KEY:

-  Proposed double yellow lines
-  Existing Bus stop markings
-  Approx. bus stop locations


Norfolk County Council
at your service

DRAWING TITLE
DRAGONFLY LANE - CRINGLEFORD
PROPOSED DOUBLE YELLOW LINES - REVISED PROPOSALS
SHEET 1

Tom McCabe
Executive Director of
Community and Environmental Services
Norfolk County Council
County Hall
Martineau Lane
Norwich NR1 2SG



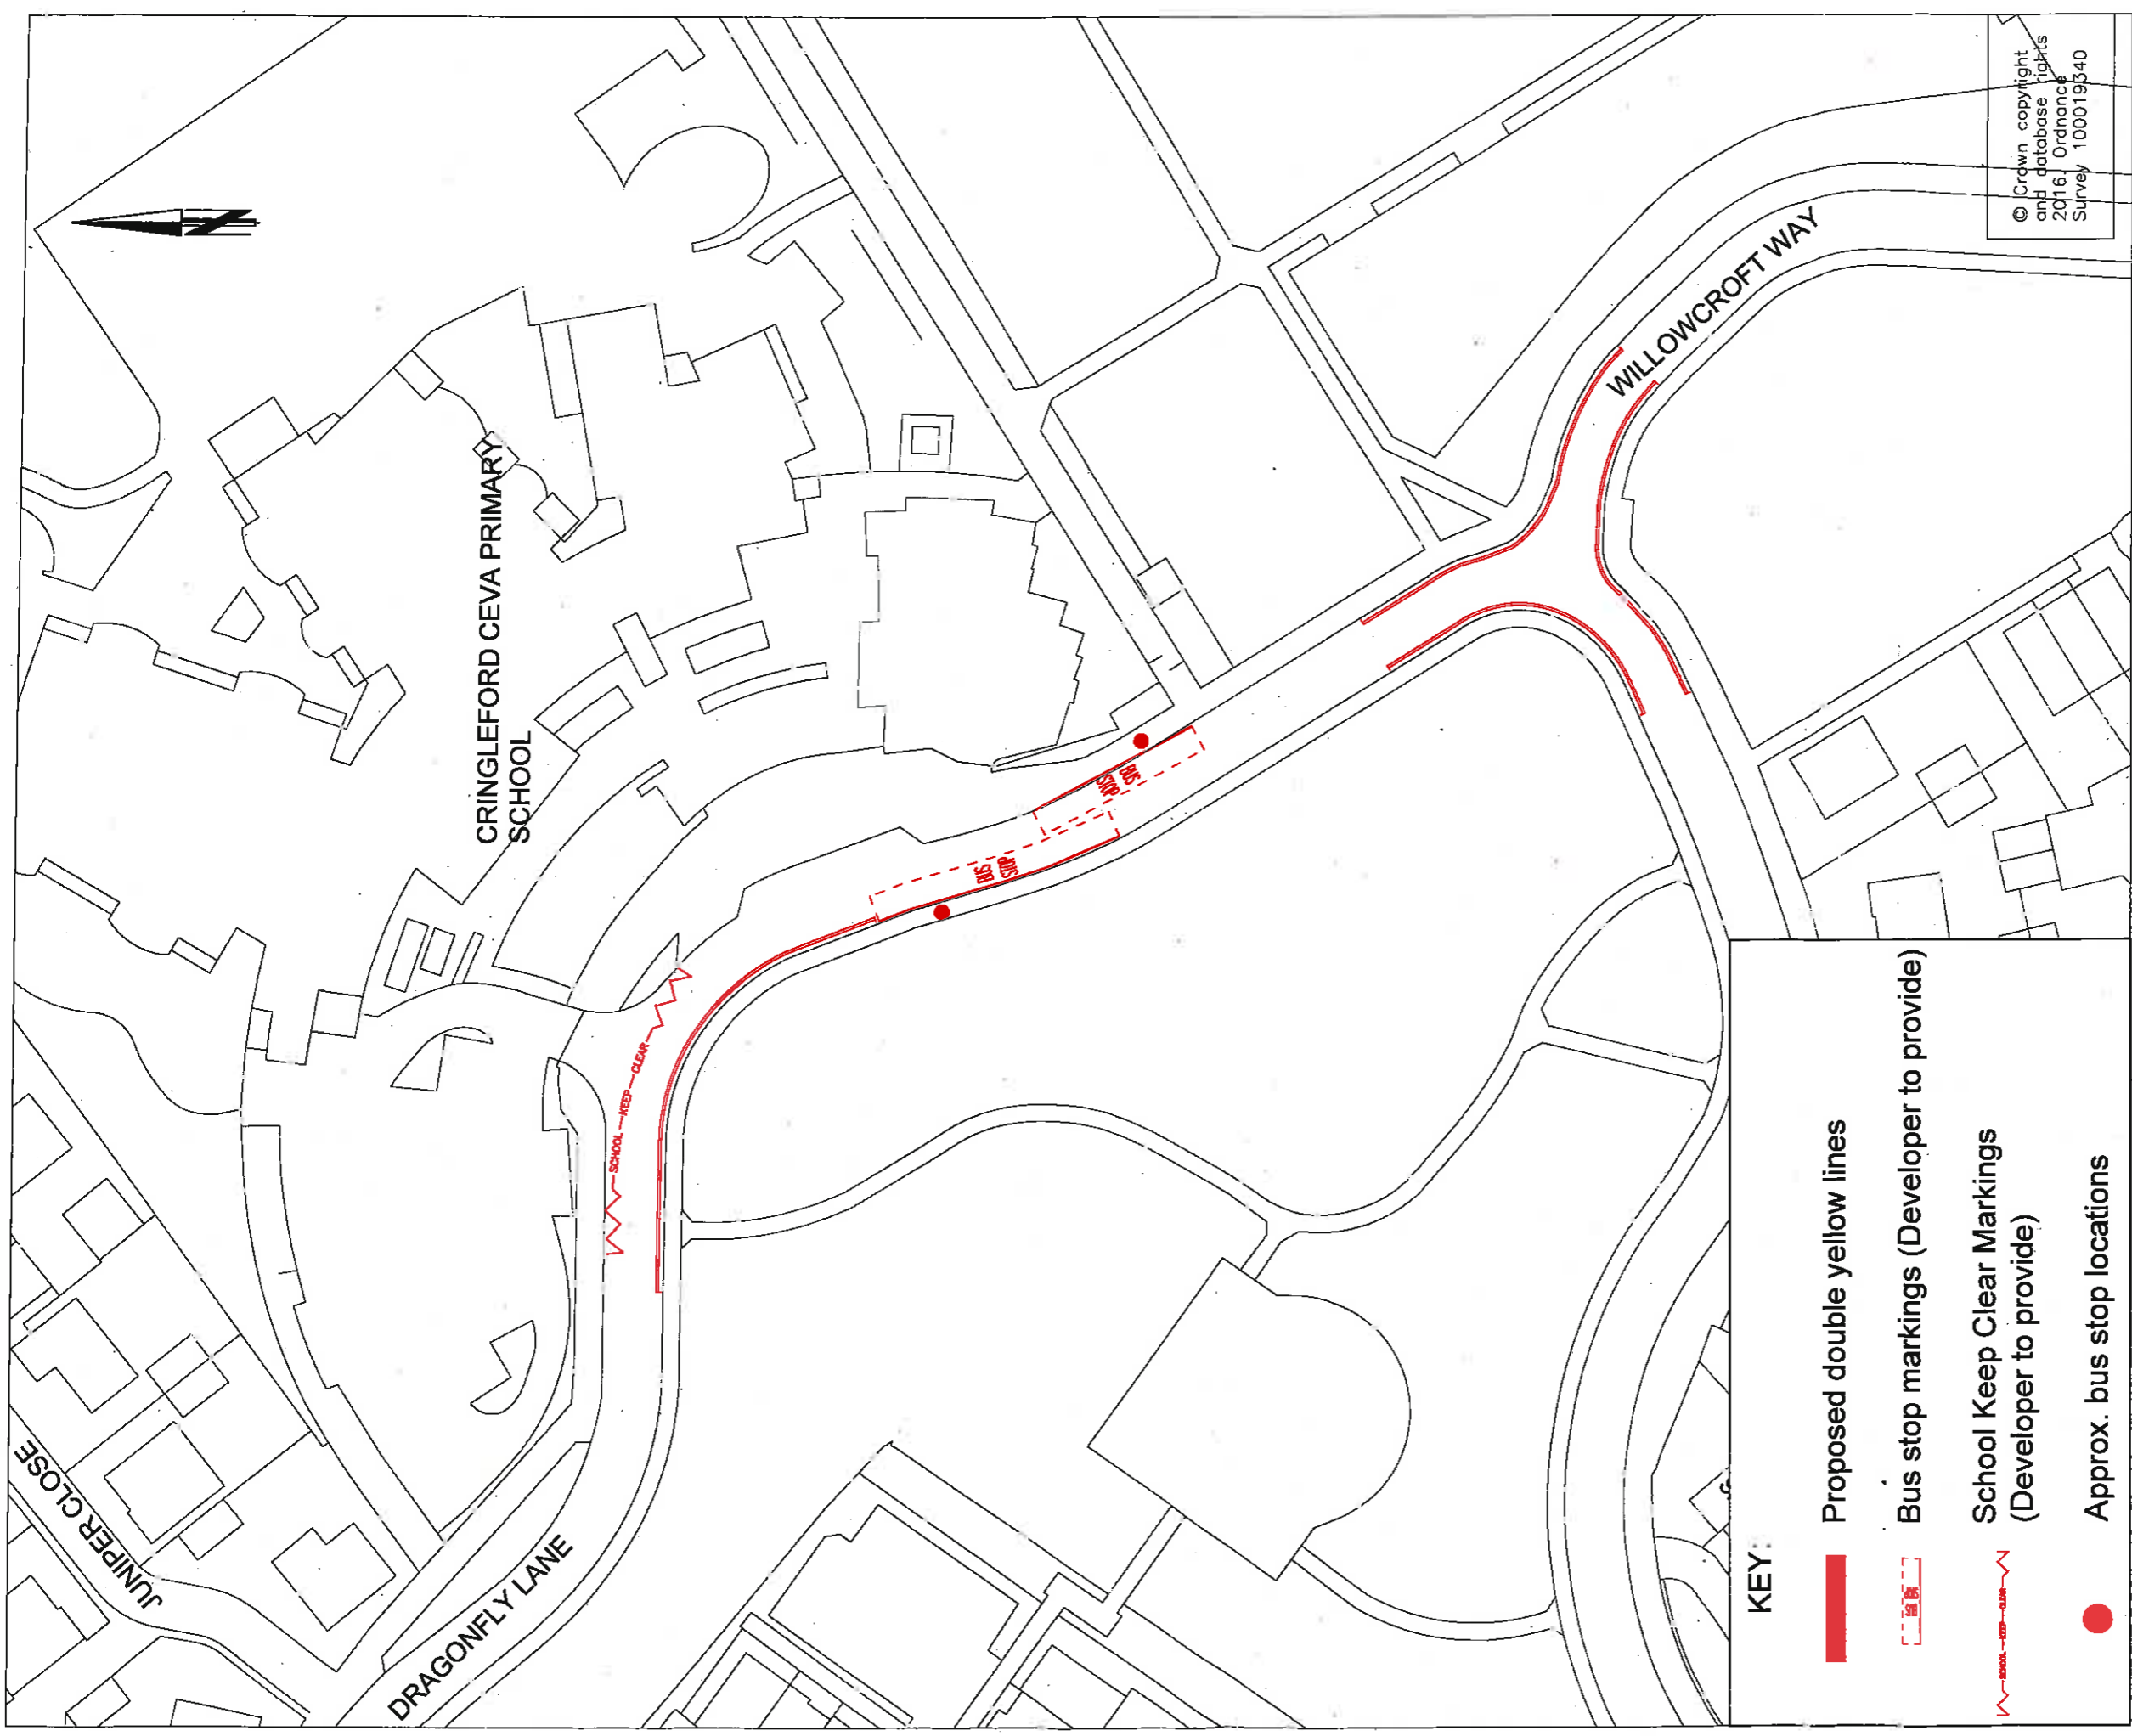

REV.	DESCRIPTION	CHECKED DATE
A	Lines added in Jasmine Walk Junt.	PR 05/16
B	Lines extended on Dragonfly Lane	PR 06/16

SURVEYED BY	INIT.	DATE	DRAWING No.
JT	O.S	01/16	PJ3338/HW/006A
DESIGNED BY	INIT.	DATE	PROJECT TITLE
JT	JT	01/16	DRAGONFLY LANE CRINGLEFORD
DRAWN BY	INIT.	DATE	SCALE
JT	JT	01/16	NTS
CHECKED BY	INIT.	DATE	FILE No.
PR	PR	01/16	PJ3338



© Crown copyright
and database rights
2016 Ordnance
Survey 1000193340

KEY:

-  Proposed double yellow lines
-  Bus stop markings (Developer to provide)
-  School Keep Clear Markings (Developer to provide)
-  Approx. bus stop locations


Norfolk County Council
at your service

DRAWING TITLE
DRAGONFLY LANE - CRINGLEFORD
PROPOSED DOUBLE YELLOW LINES - REVISED PROPOSALS
SHEET 2

Tom McCabe
Interim Director of Environment,
Transport and Development
Norfolk County Council
County Hall
Martineau Lane
Norwich NR1 2SG

REV.	DESCRIPTION	CHECKED	DATE
A	WRS amended along Dragonfly Ln	PR	02/16

SURVEYED BY	INIT.	DATE	DRAWING No.
DESIGNED BY	O.S	01/16	PJ3338/HW/007A
DRAWN BY	JT	01/16	PROJECT TITLE
CHECKED BY	JT	01/16	DRAGONFLY LANE
	PR	01/16	CRINGLEFORD
			SCALE
			NTS
			FILE No.
			PJ3338

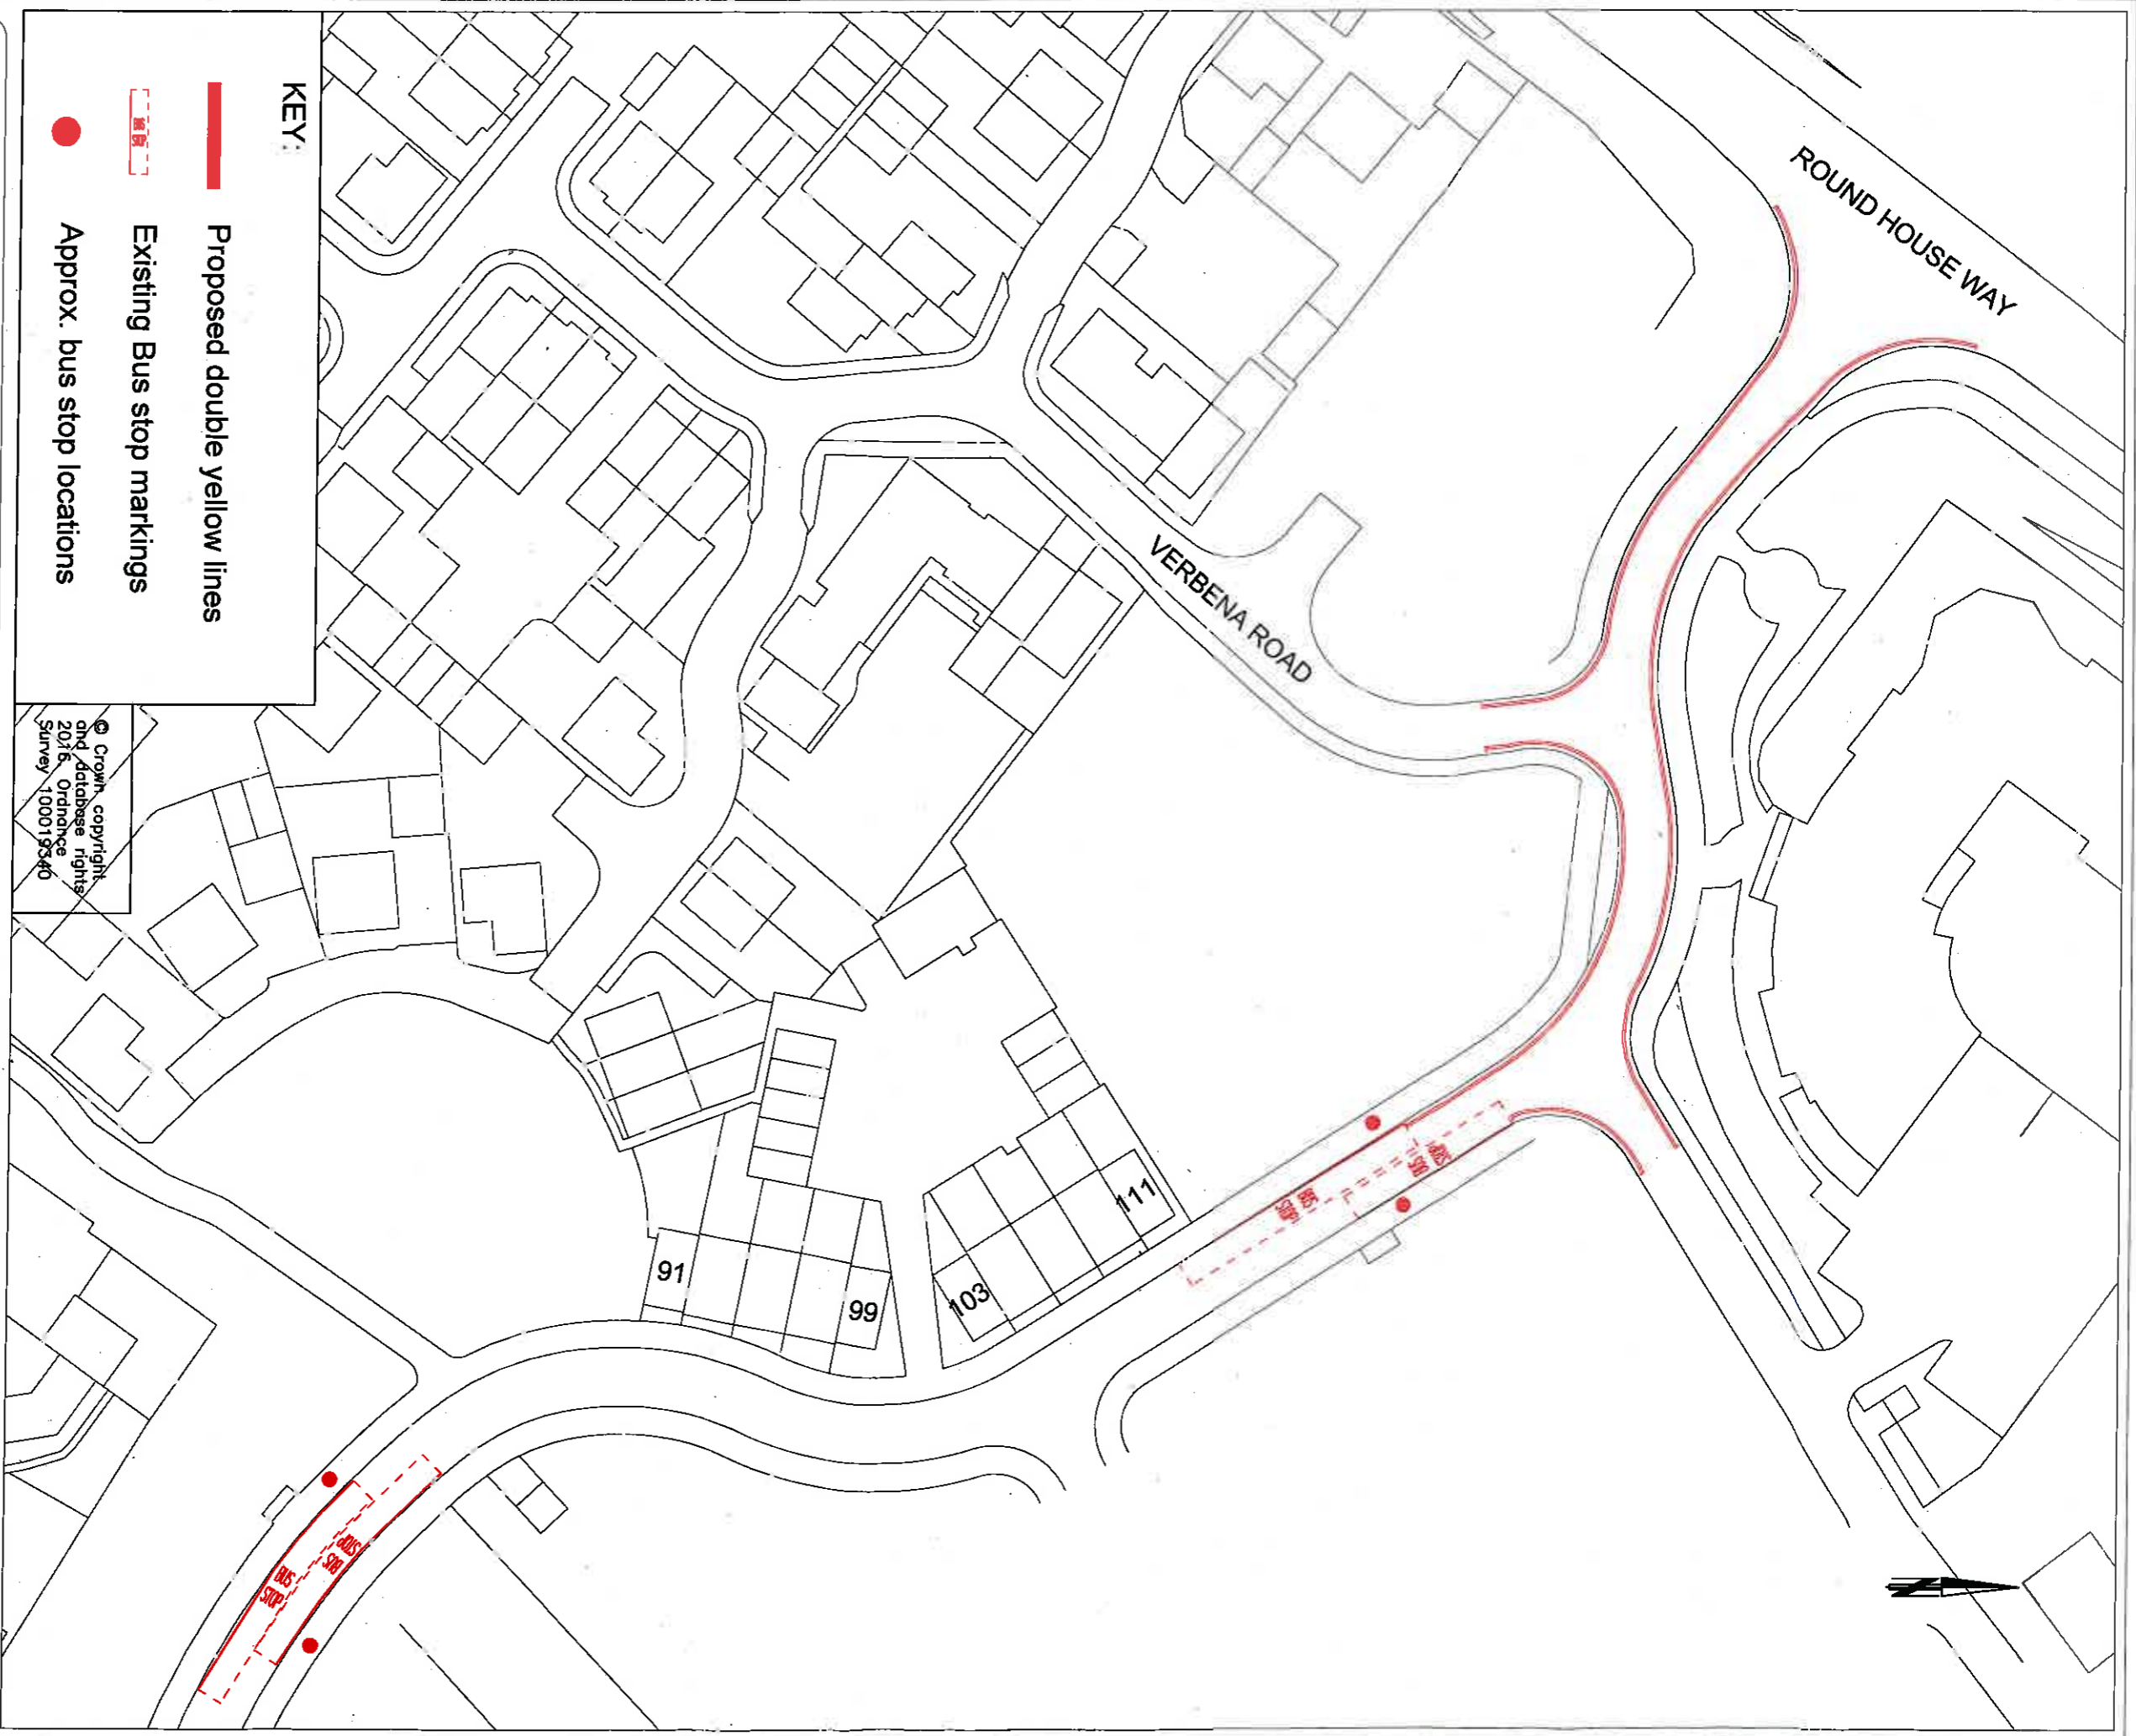

© Crown copyright
and database rights
2016 Ordnance
Survey 100019340

KEY:

- Proposed double yellow lines
- - - Existing Bus stop markings
- Approx. bus stop locations

Norfolk County Council
at your service

DRAWING TITLE
DRAGONFLY LANE - CRINGLEFORD
PROPOSED DOUBLE YELLOW LINES - REVISED PROPOSALS
SHEET 3

Tom McCabe
Executive Director of
Community and Environmental Services
Norfolk County Council
County Hall
Martineau Lane
Norwich NR1 2SG

REV.	DESCRIPTION	CHECKED	DATE
A	Lines amended on Dragonfly Ln	PR	03/16

INIT.	DATE	DRAWING No.
SURVEYED BY O.S.	01/16	PJ3338/HW/008A
DESIGNED BY JT	01/16	PROJECT TITLE DRAGONFLY LANE CRINGLEFORD
DRAWN BY JT	01/16	SCALE NTS
CHECKED BY PR	01/16	FILE No. PJ3338