

**2016/17 Traffic Management Programme Cringleford
Proposed 'At Any Time' Waiting Restrictions**

Norfolk County Council propose to introduce 'At Any Time' waiting restrictions (double yellow lines) under the Road Traffic Regulation Act 1984, as shown on the attached plans.


A copy of the order, a statement of reasons for making the order and plans may be inspected at County Hall, Martineau Lane, Norwich and at the offices of South Norfolk Council, South Norfolk House, Swan Lane, Long Stratton, during normal office hours.

Written objections to the order, specifying the grounds thereof, should be sent to:-


Dept of Legal Services,
County Hall,
Martineau Lane,
Norwich,
NR1 2DH,
F.A.O Ms F Khan-Lodhi

By 16th September 2016

The officer dealing with public enquires concerning these proposals is Mr Jonathan Taylor, Telephone number 01603 224200.

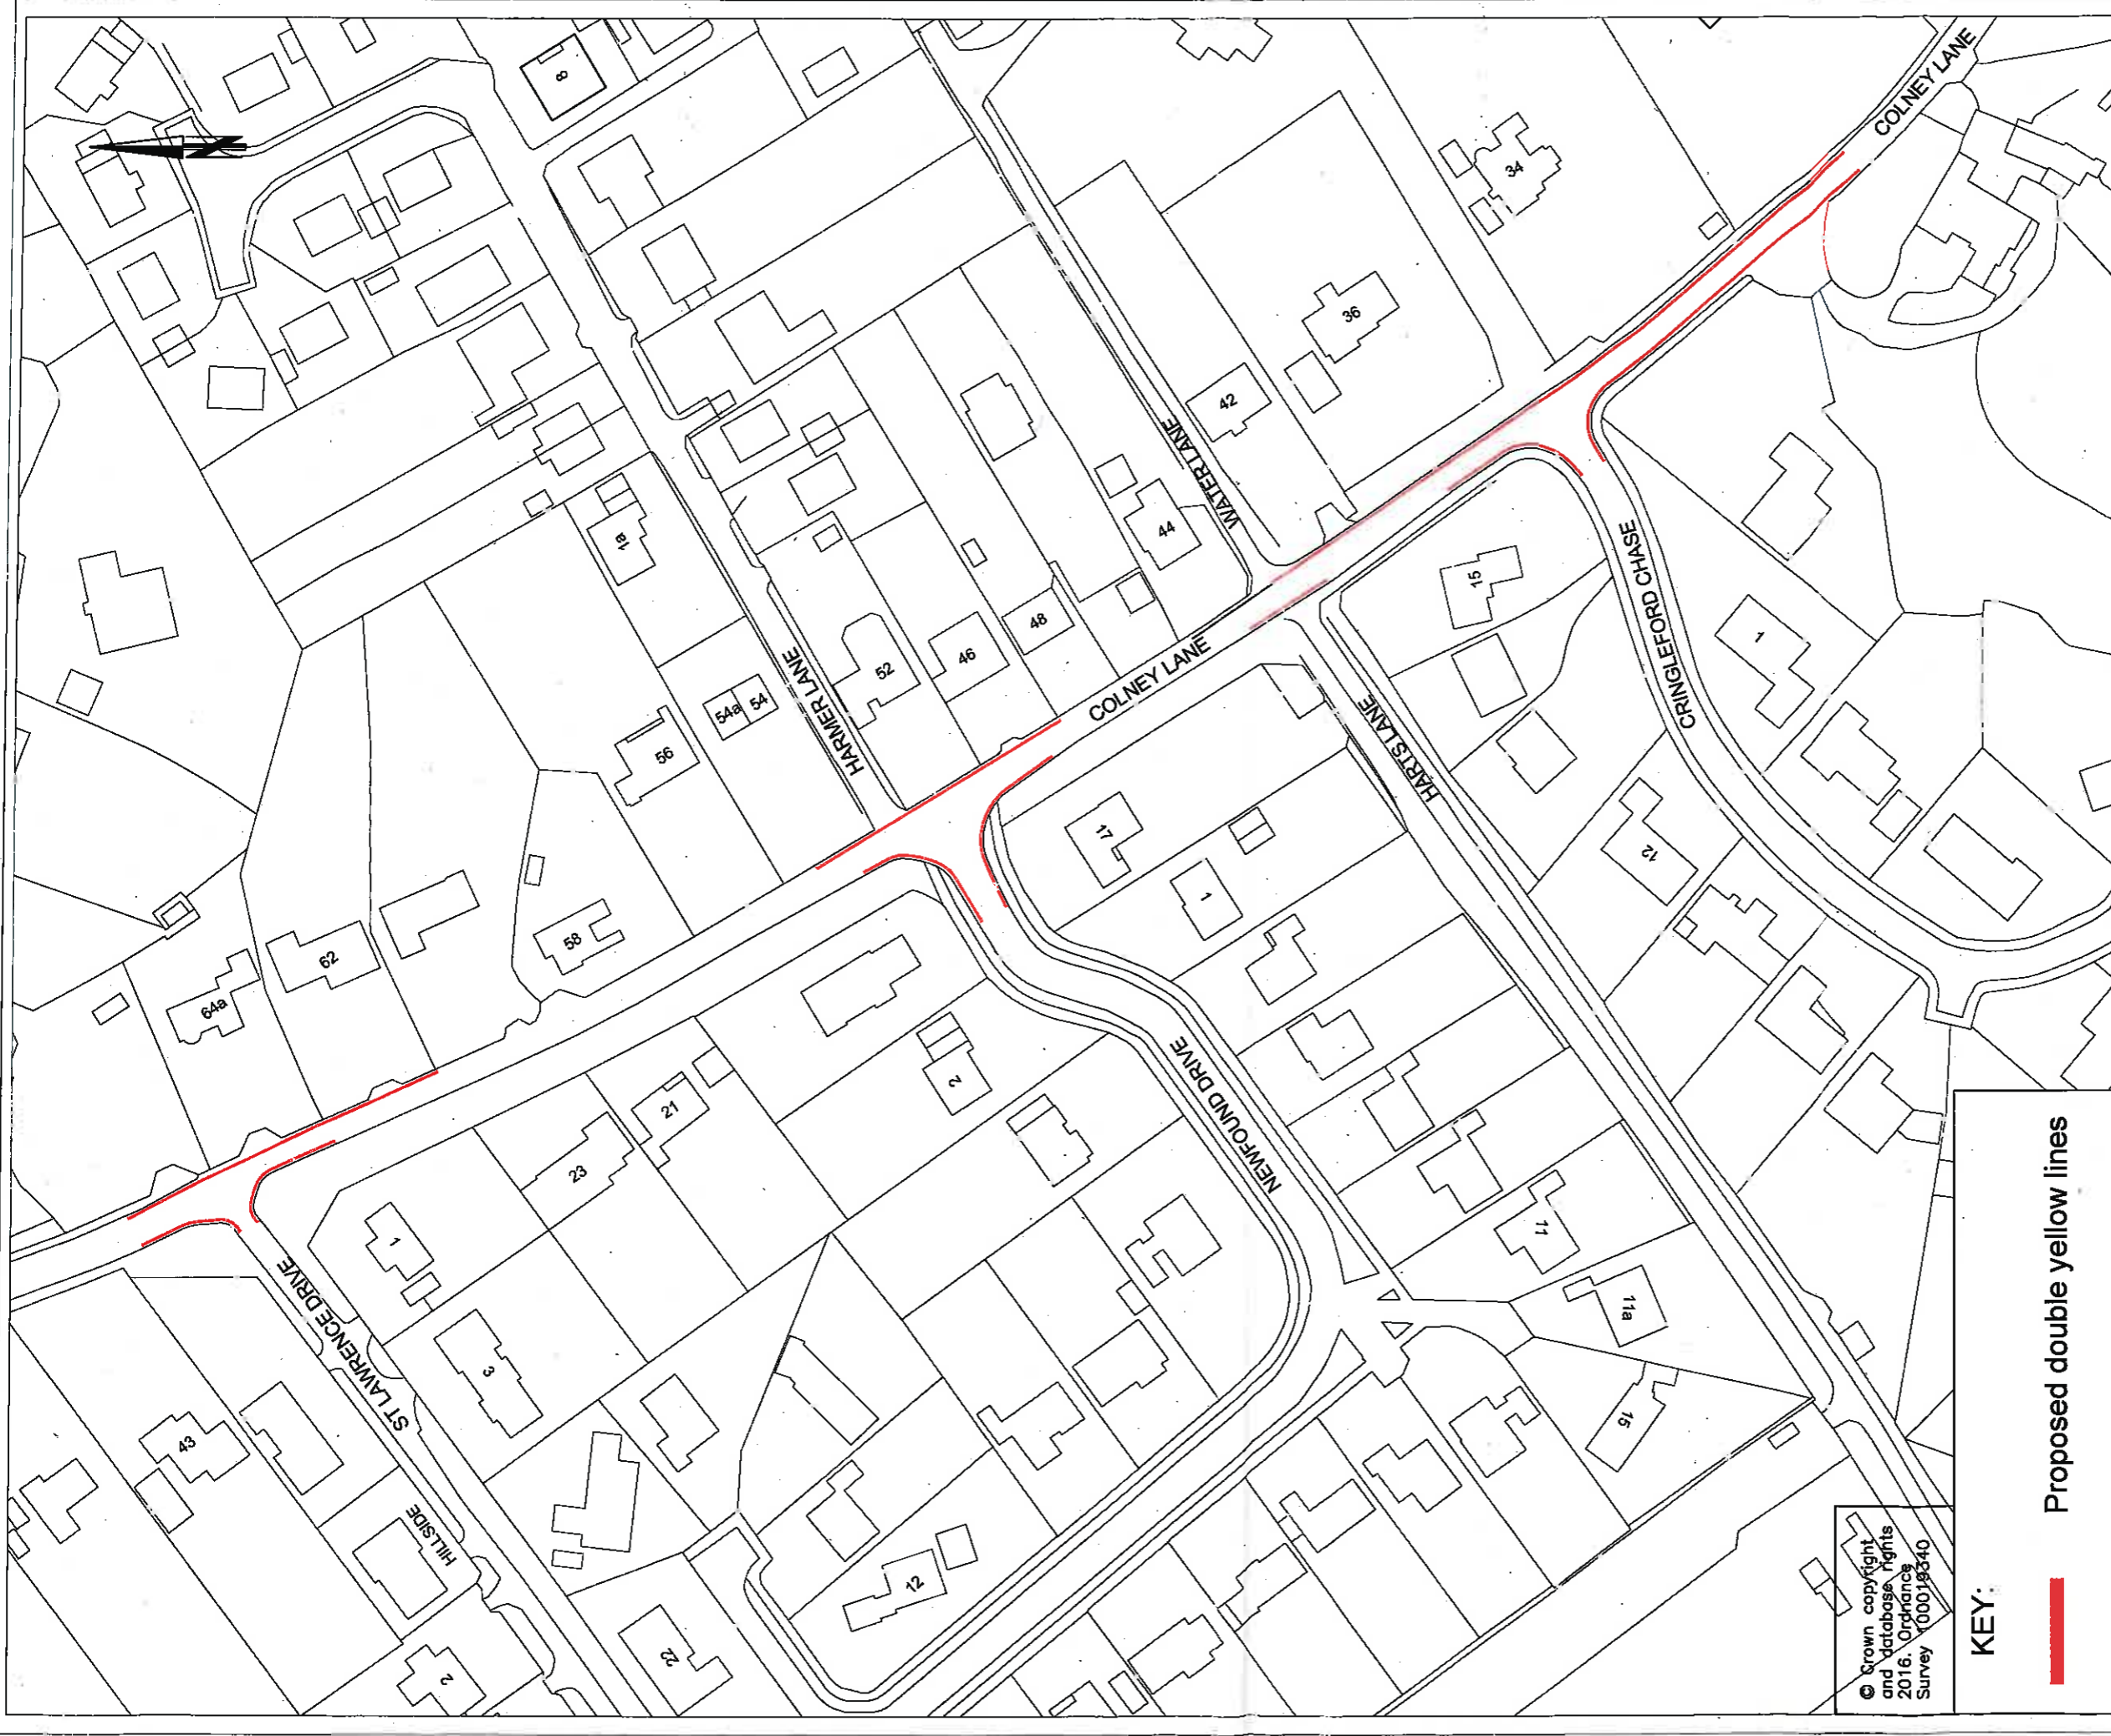

© Crown copyright
and database rights
2016. Ordnance
Survey 100019340

KEY:
 Proposed double yellow lines


 **Norfolk County Council**
at your service

DRAWING TITLE
 COLNEY LANE - CRINGLEFORD
 PROPOSED DOUBLE YELLOW LINES - REVISED PROPOSALS
 SHEET 1


Tom McCabe
 Executive Director of
 Community and Environmental Services
 Norfolk County Council
 County Hall
 Martineau Lane
 Norwich NR1 2SG

REV.	DESCRIPTION	CHECKED DATE

SURVEYED BY	INIT.	DATE	DRAWING No.
JT	O.S	01/16	PJ3338/HW/009
DESIGNED BY	INIT.	DATE	PROJECT TITLE
JT	JT	01/16	DRAGONFLY LANE CRINGLEFORD
DRAWN BY	INIT.	DATE	SCALE
JT	JT	01/16	NTS
CHECKED BY	INIT.	DATE	FILE No.
PR	PR	01/16	PJ3338

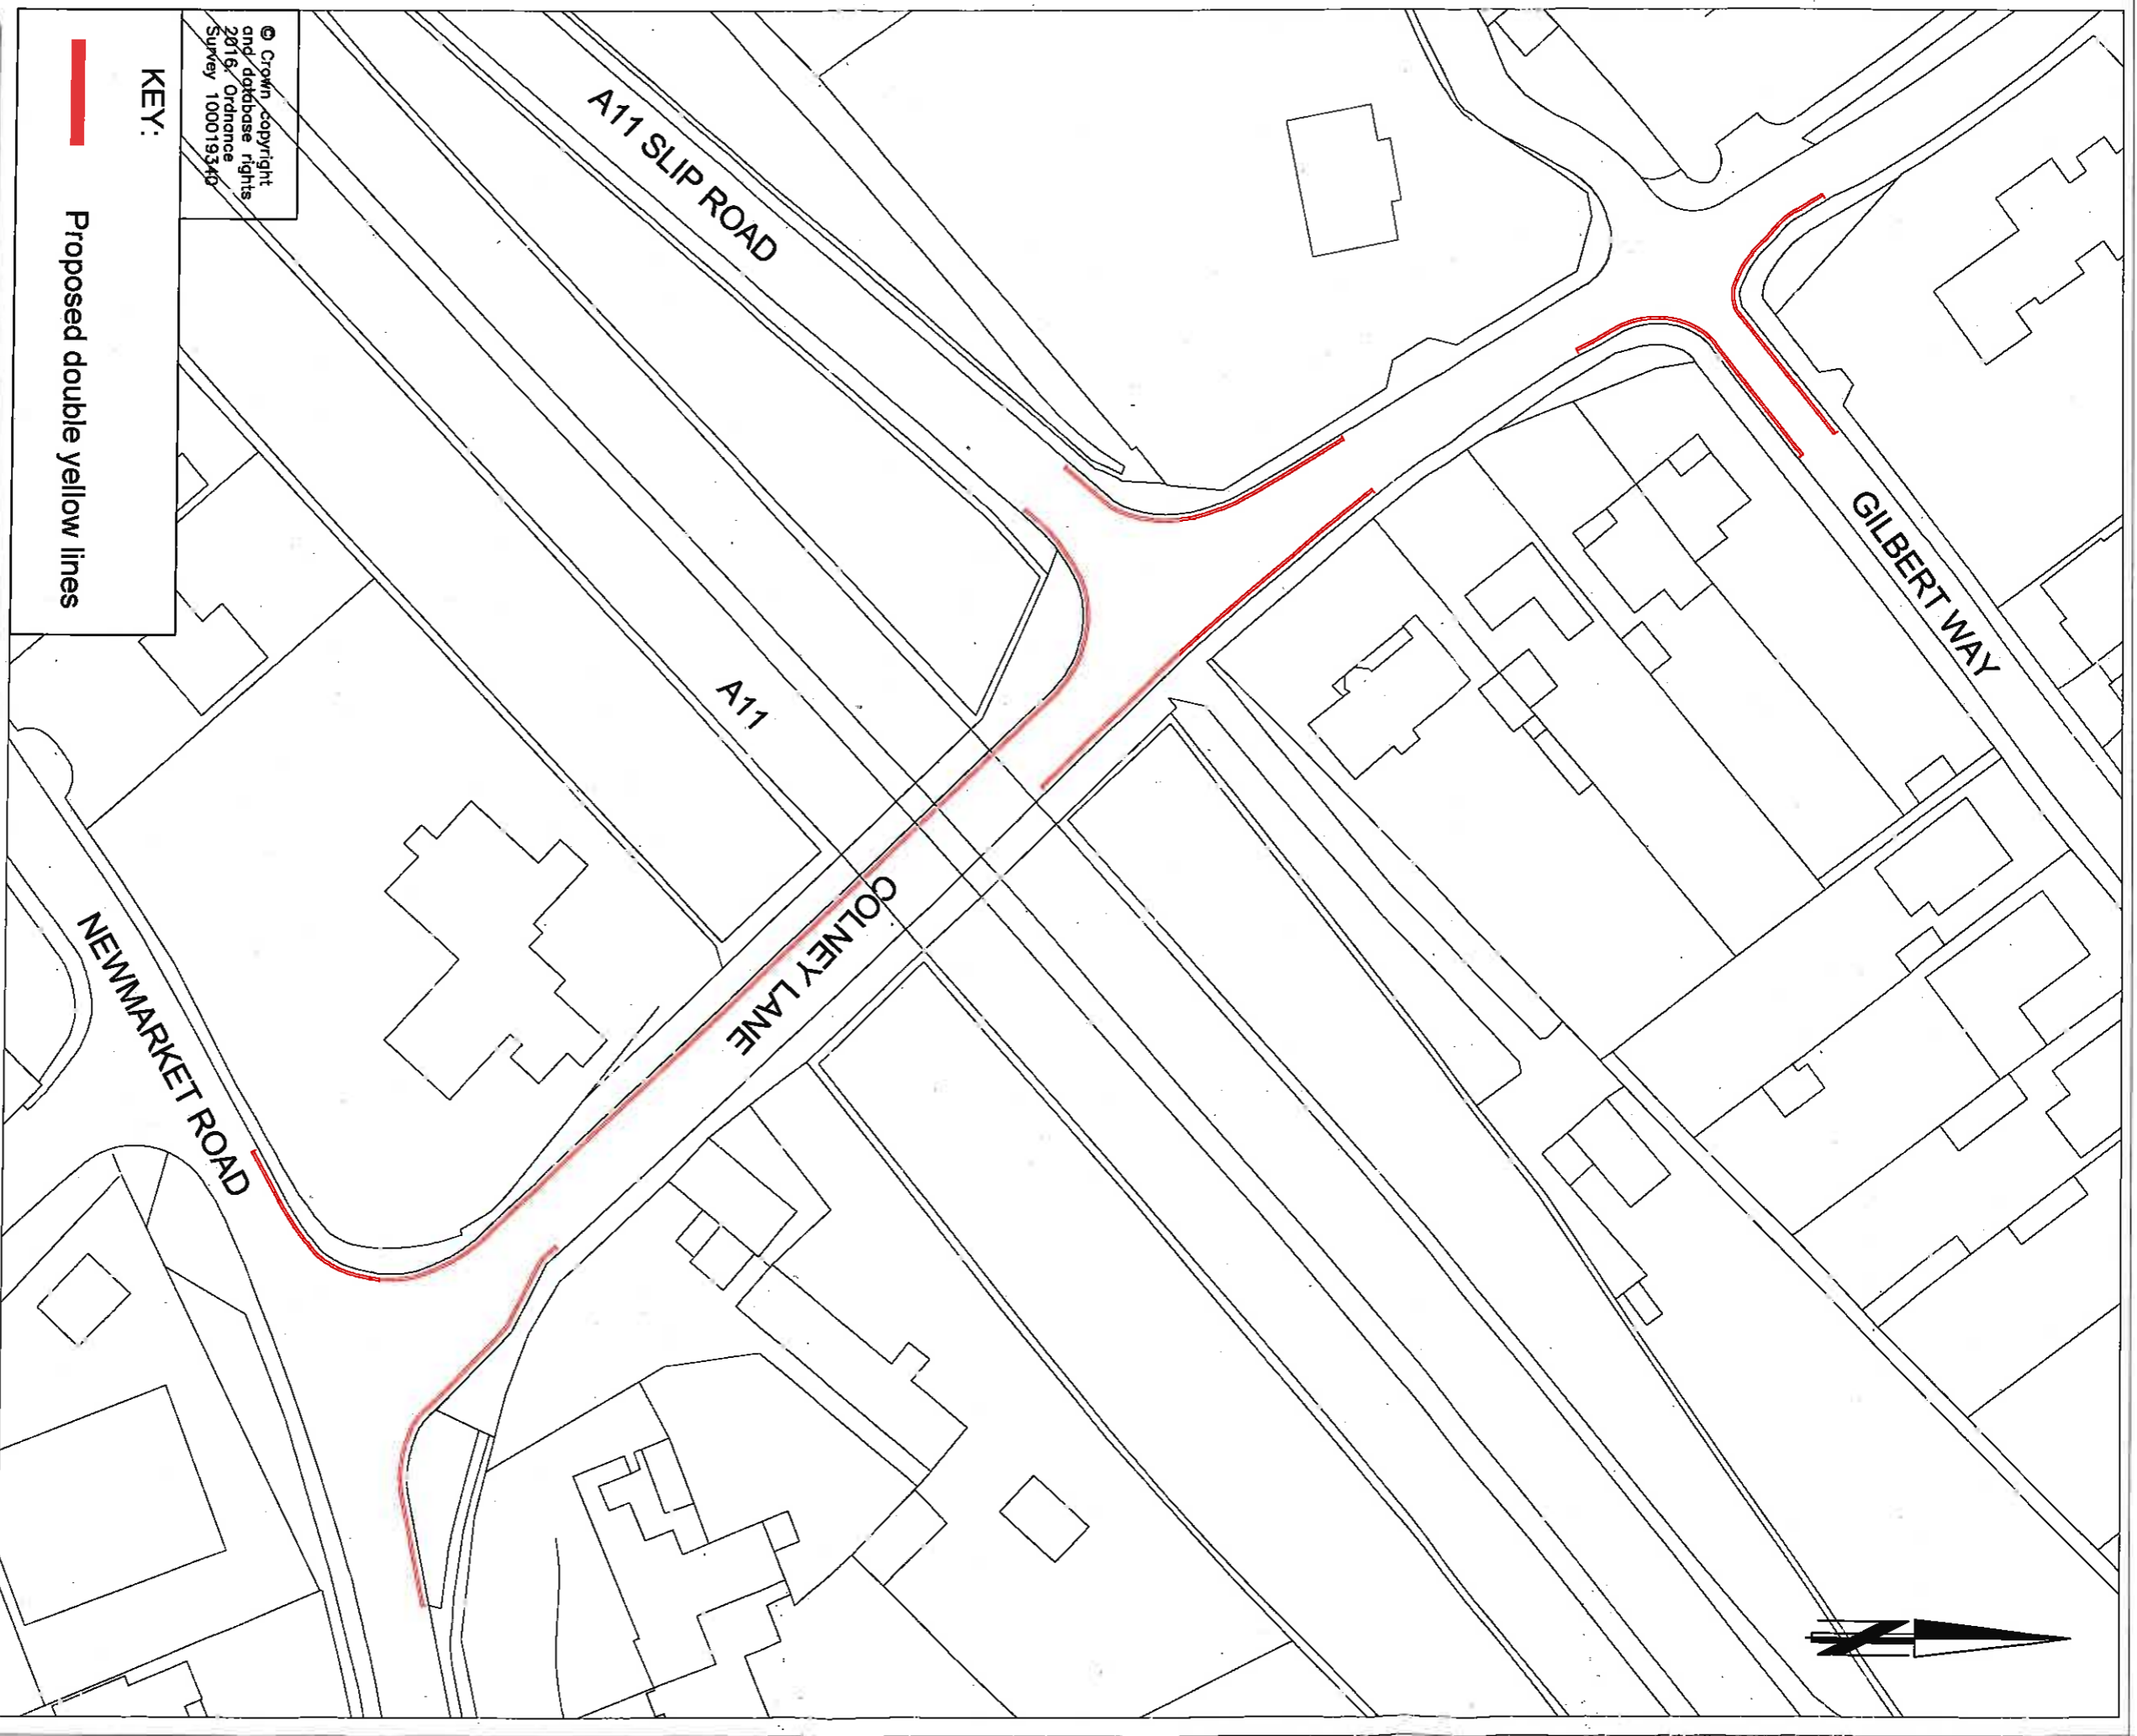

© Crown copyright
and database rights
2016, Ordnance
Survey 100019340

KEY:
 Proposed double yellow lines

 **Norfolk** County Council
at your service

Tom McCabe
Executive Director of
Community and Environmental Services
Norfolk County Council
County Hall
Mardineau Lane
Norwich NR1 2SG

DRAWING TITLE
COLNEY LANE - CRINGLEFORD
PROPOSED DOUBLE YELLOW LINES - REVISED PROPOSALS
SHEET 2

REV.	DESCRIPTION	CHECKED	DATE

SURVEYED BY	INIT.	DATE	DRAWING No.
	O.S	01/16	PJ3338/HW/010
DESIGNED BY			PROJECT TITLE
JT	JT	01/16	DRAGONFLY LANE CRINGLEFORD
DRAWN BY			SCALE
JT	JT	01/16	NTS
CHECKED BY			FILE No.
PR	PR	01/16	PJ3338