

**Drawing Notes**  
Cone lights spaced minimum 9m, cones to be 750 mm or 1m

All works to be carried out as per safety at streetworks and roadworks "A Code of Practice" October 2013. CPA conditions apply unless otherwise agreed.

**Traffic Management Key**

- Road Closure
- Road Signs

**Site Details**

Traffic Management	Diversion & Approach
Speed of road (mph)	
Minimum sideways safety zone (S)	N/A
Minimum longways safety zone (L)	N/A

Additional Notes:

**Drawing Office**

DRAWING NUMBER	CF7311
CONTRACT NUMBER	TM-CR217537-4
PHASE NUMBER	1 of 1
PAGE NUMBER	1 of 2
SURVEYED BY / DATE	N/A / N/A
DRAWN BY / DATE	CF / 02/04/26
CHECKED BY / DATE	BK / 02/04/26
APPROVED BY / DATE	CF / 02/04/26
CLIENT REF	N0002947-1
SCALE @ A3	NTS


REV	BY	DATE
A	CF	02/04/26

**Client**



**Site Address**  
Dragonfly Lane,  
Cringleford,  
NR4 7LH

**Co-ordinates, Latitude - Longitude**  
52.605599578, 1.231521513

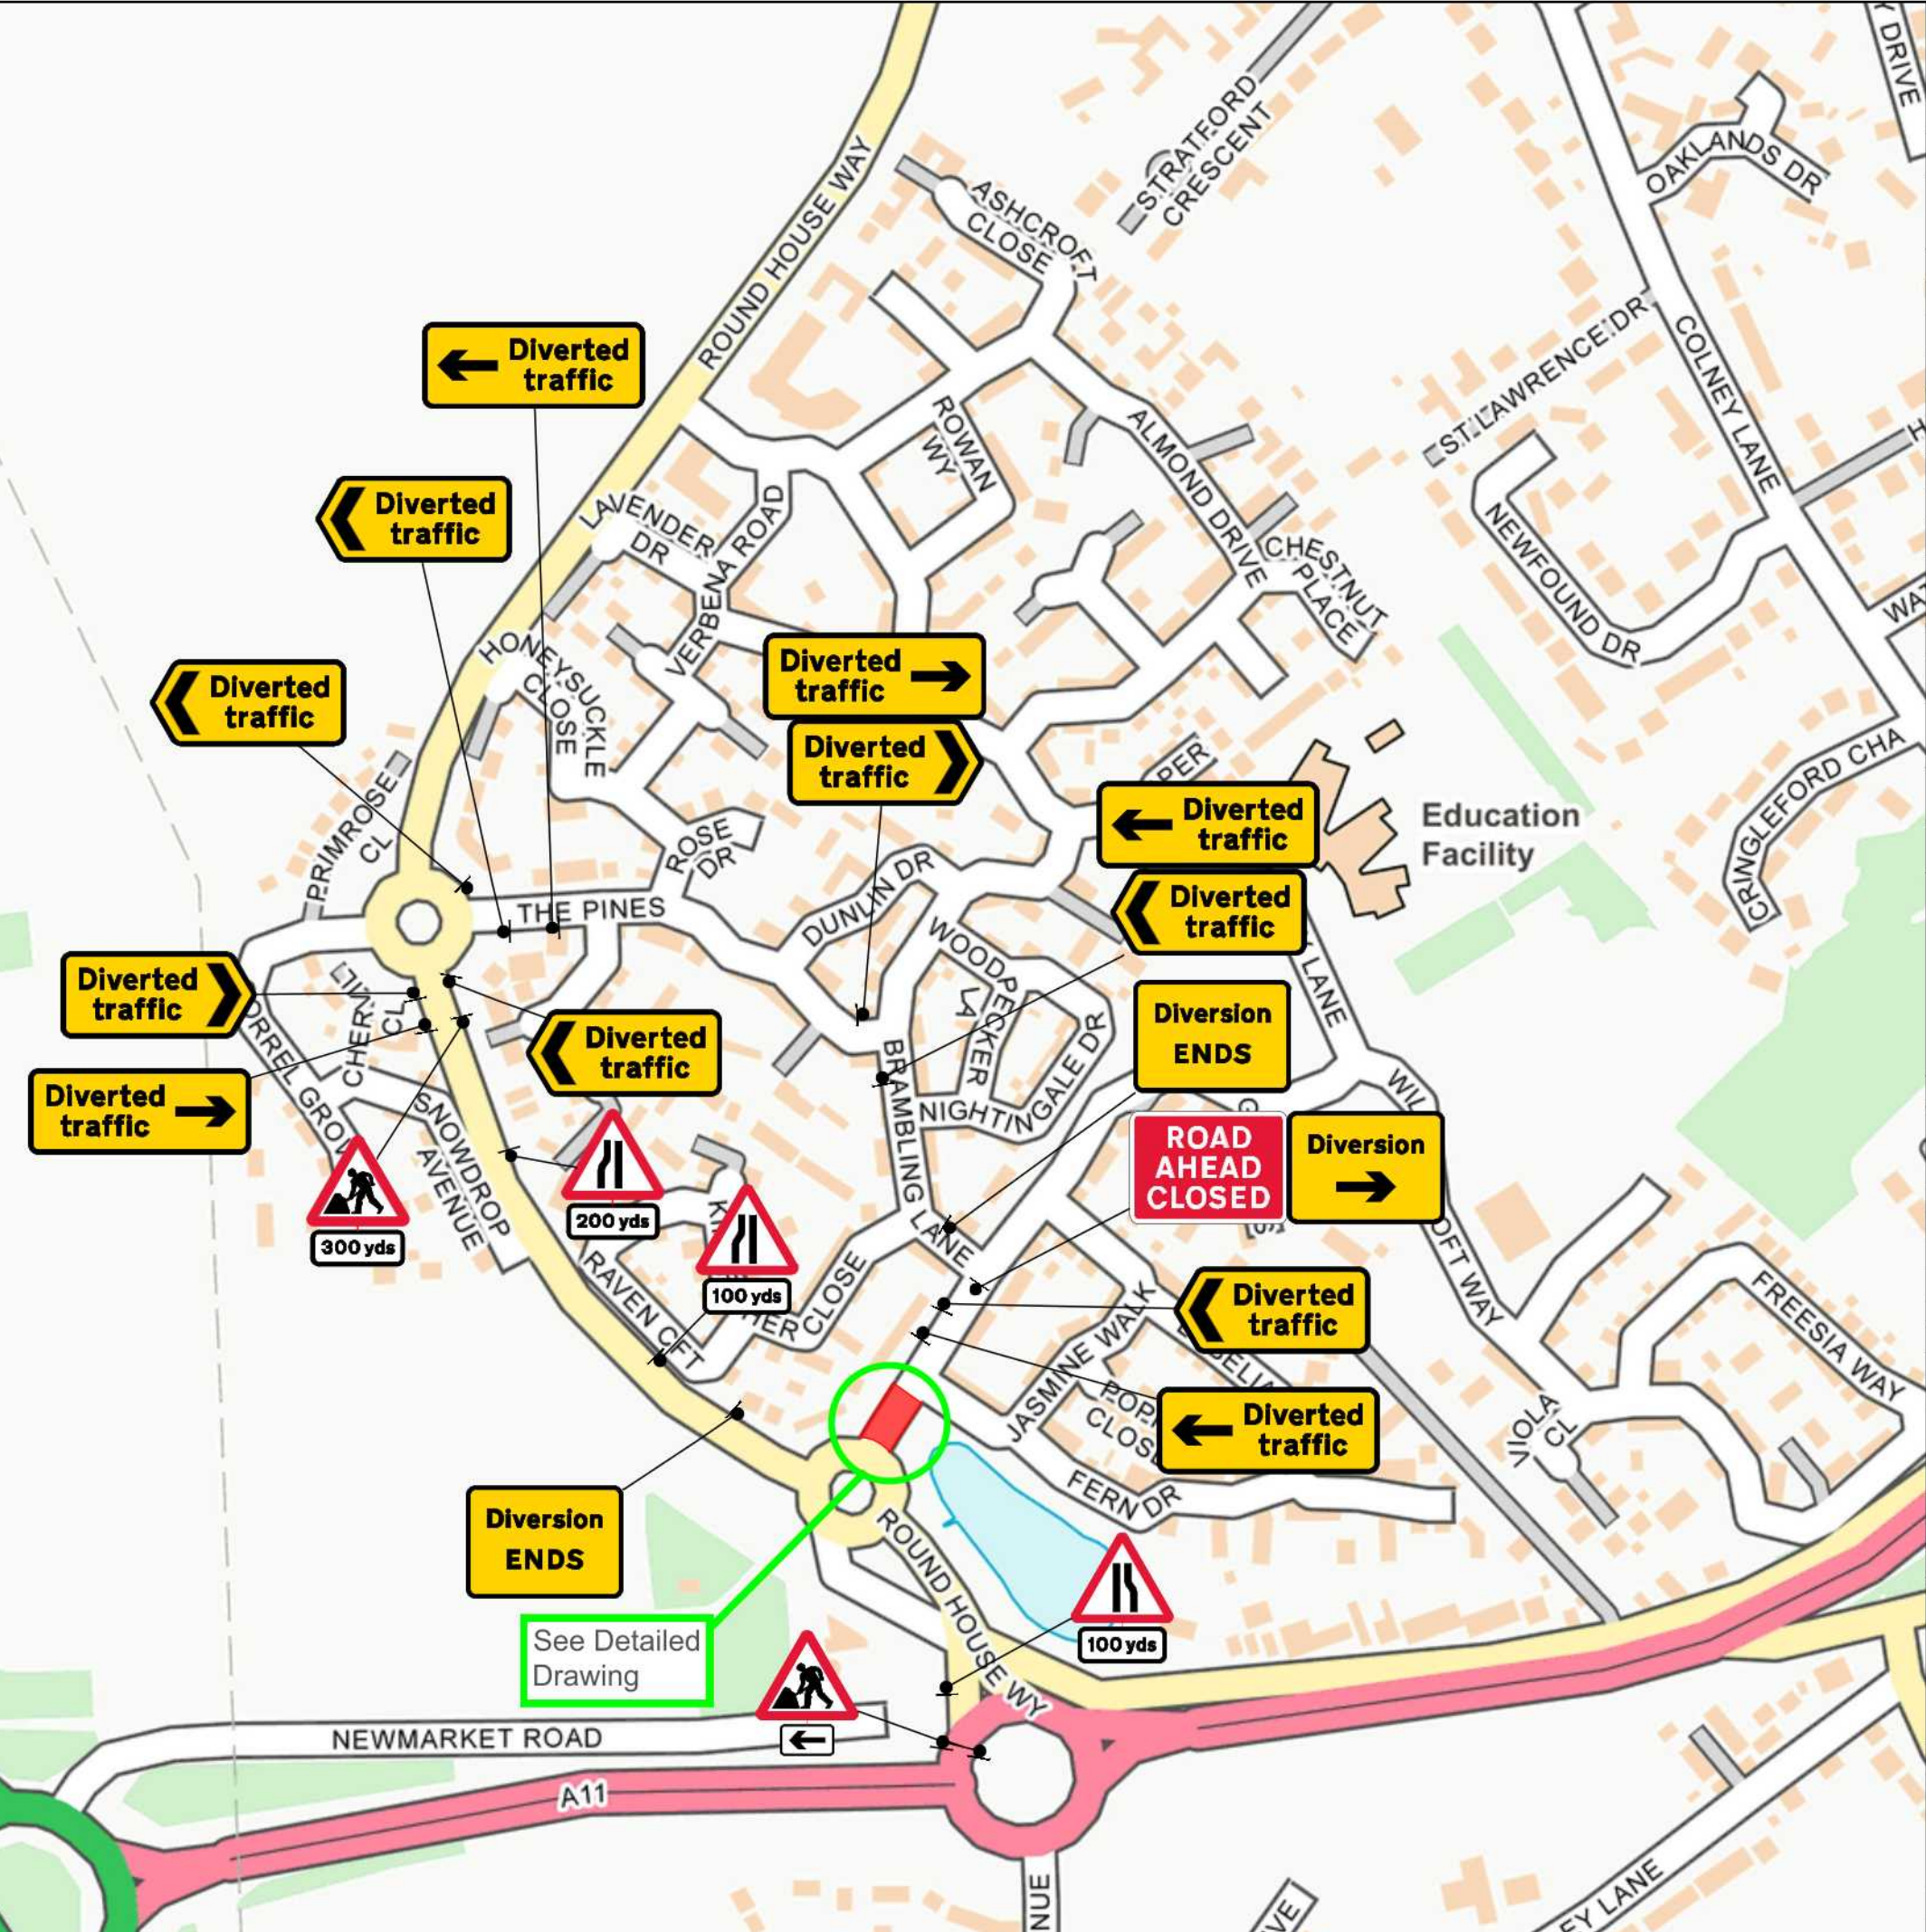

NORWICH ROAD

**Drawing Notes**  
Cone lights spaced minimum 9m, cones to be 750 mm or 1m  
All works to be carried out as per safety at streetworks and roadworks "A Code of Practice" October 2013. CPA conditions apply unless otherwise agreed.

**Traffic Management Key**

	Area of Works
	Safety Zones
	Road Signs
	Road Cones
	Pedestrian Barrier
	Closure Area
	Ramps

**Site Details**

Traffic Management	Detailed Drawing
Speed of road (mph)	<b>20</b> <b>40</b>
Minimum sideways safety zone (S)	0.5m
Minimum longways safety zone (L)	0.5m

Additional Notes:

**Drawing Office**

DRAWING NUMBER	CF7312
CONTRACT NUMBER	TM-CR217537-4
PHASE NUMBER	1 of 1
PAGE NUMBER	2 of 2
SURVEYED BY / DATE	N/A N/A
DRAWN BY / DATE	CF 02/04/26
CHECKED BY / DATE	BK 02/04/26
APPROVED BY / DATE	CF 02/04/26
CLIENT REF	N0002947-1
SCALE @ A3	NTS

REV	BY	DATE
A	CF	02/04/26

**Client**  
**gtec**

**Site Address**  
Dragonfly Lane,  
Cringleford,  
NR4 7LH

**Co-ordinates, Latitude - Longitude**  
52.605599578, 1.231521513

Qty: 2 Ref: 13-9 Schedule 13 - Temporary Sign	
Qty: 3 Ref: 13-9 Schedule 13-9 - Temporary Information	
Qty: 1 Ref: 13-9 Schedule 13-9 - Temporary Information	
Qty: 2 Ref: 2702 Start of temporary diversion route	
Qty: 2 Ref: 2702 End of temporary diversion route	
Qty: 1 Ref: 2702 Start of temporary diversion route	
Qty: 1 Ref: 2702 Start of temporary diversion route	
Qty: 2 Ref: 2703 Direction of temporary diversion route from junction ahead	
Qty: 3 Ref: 2703 Direction of temporary diversion route from junction ahead	
Qty: 6 Ref: 2704 Direction of temporary diversion route	
Qty: 3 Ref: 2704 Direction of temporary diversion route	
Qty: 1 Ref: 517 Road narrows on one side only ahead - right	
Qty: 2 Ref: 517 Road narrows on one side only ahead - left	
Qty: 2 Ref: 572 Distance ahead to hazard	
Qty: 1 Ref: 572 Distance ahead to hazard	
Qty: 1 Ref: 572 Distance ahead to hazard	
Qty: 2 Ref: 573 Direction to hazard left	
Qty: 2 Ref: 610 Keep right	
Qty: 2 Ref: 610 Keep left	
Qty: 5 Ref: 7001 Road works ahead	
Qty: 2 Ref: 7010-FP-13-9 Nature of temporary hazard ahead - Road Ahead Closed	
Qty: 2 Ref: 7010-FP-13-9 Nature of temporary hazard ahead - Road Closed	
Qty: 2 Ref: 7018 Pedestrians Use Other Footway	

